


DUNTERRY PLACE

NOTE:

1. ALL TURF INLETS FOR DRAWING 2 DO NOT REQUIRE A CONCRETE APRON.
2. ALL PIPING SHOWN SHALL BE 8-INCH DIAMETER, SOLID, N-12 IB ST (SOIL TIGHT) SMOOTH WALL INTERIOR PIPE AS MANUFACTURED BY ADS.

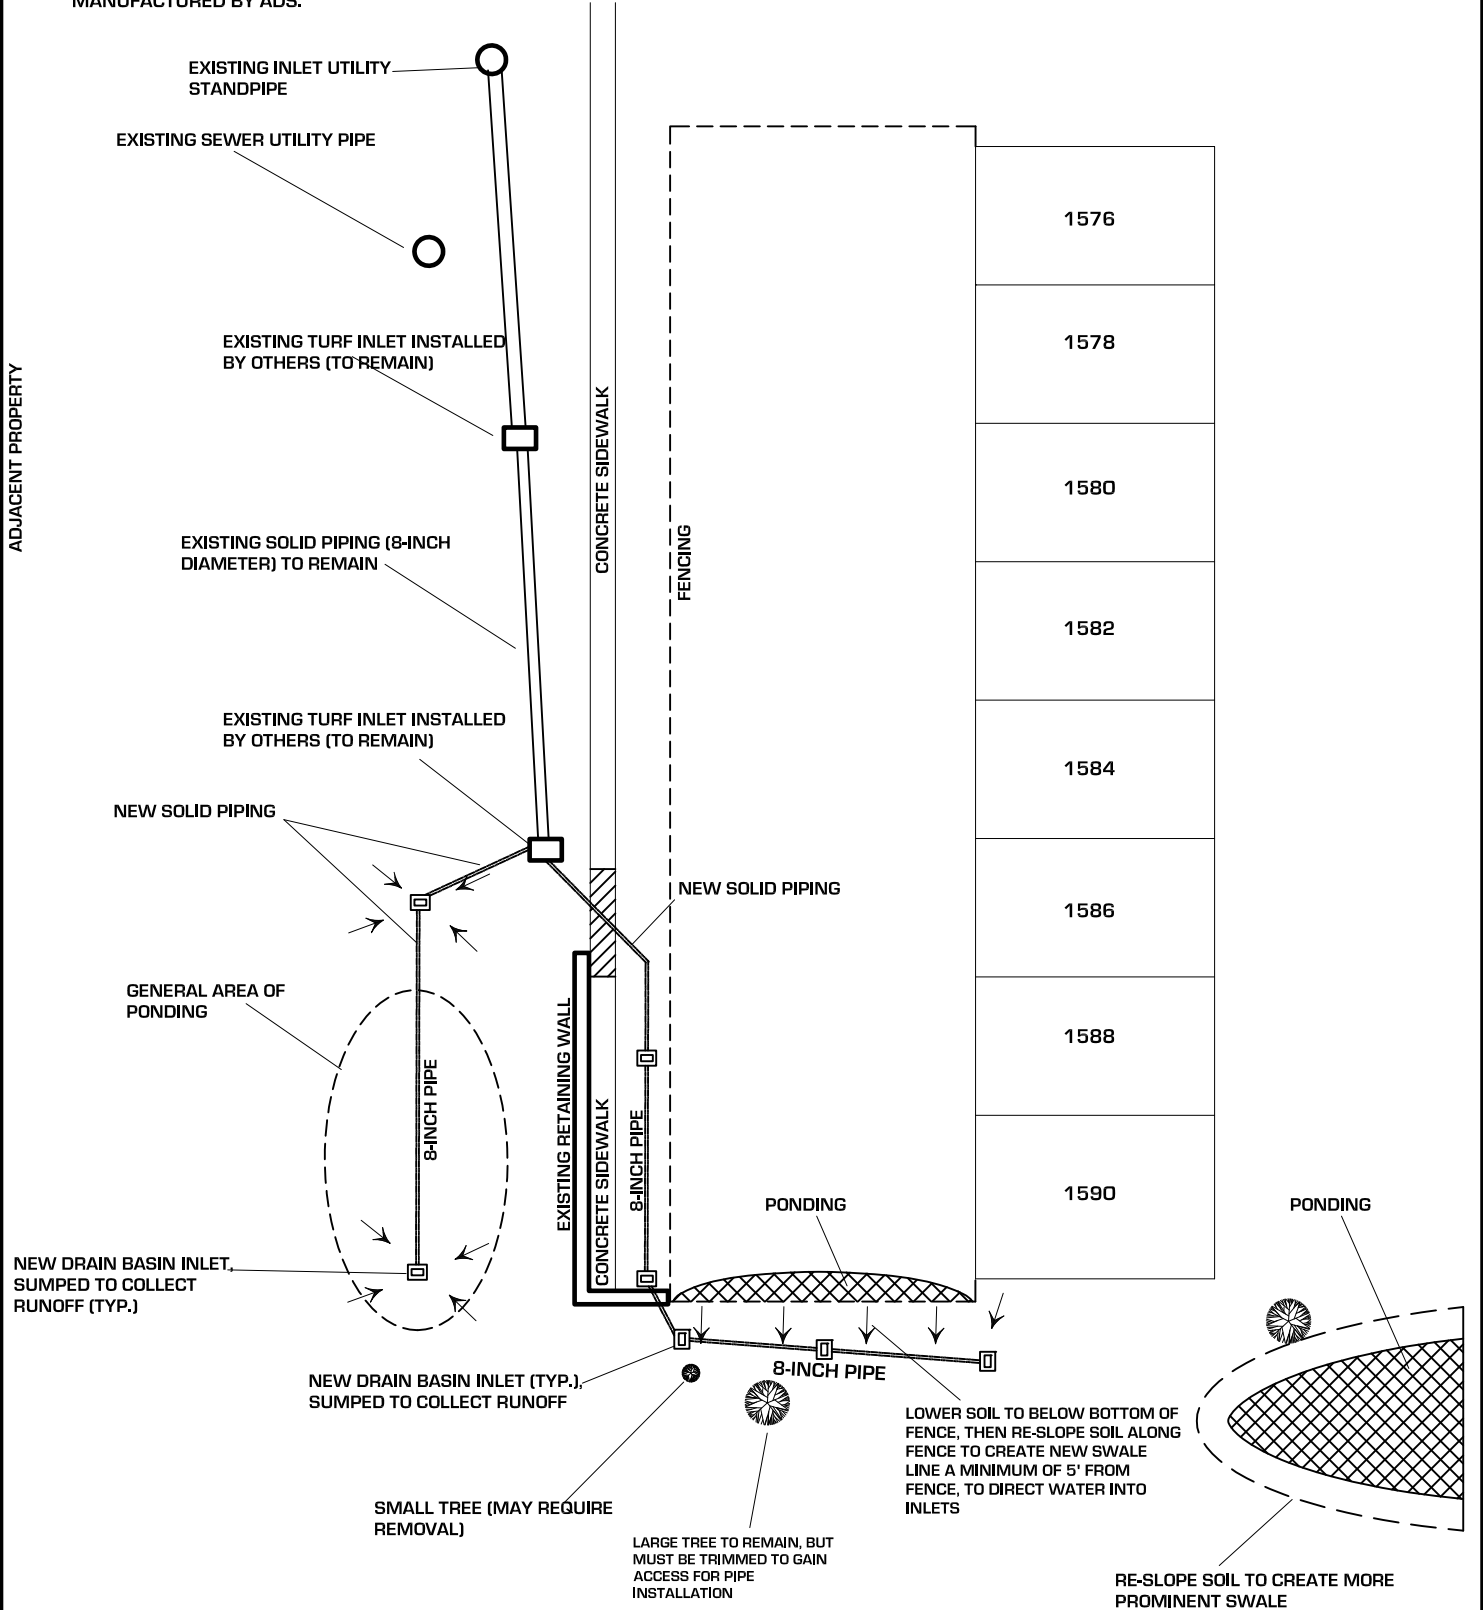

Written dimensions, where provided, govern over scaled dimensions. The information on this plan shall be verified by the Contractor prior to the start of any new construction or the fabrication of any new materials. The Contractor shall notify the Owner and Gardner James Engineering, Inc. upon discovery of any discrepancies.

TITLE: REVISED SITE PLAN - DRAINAGE MODIFICATIONS BEHIND UNITS 1576-1590 DUNTERRY PLACE

PROJECT:
1576-1590 DUNTERRY PLACE
STONELEIGH COMMUNITY
MCLEAN, VIRGINIA

Date: 1/19/2009	Scale: Not To Scale
Drawn By: D. GERTZ	File Number: 2028
Reviewed By: D. GARDNER	File Name:

GARDNER JAMES
ENGINEERING, INC.

8335 GULFORD ROAD, SUITE 1, COLUMBIA, MD 21046
PHONE: (410) 480-1500 FAX: (410) 480-1501

Sheet
2
of
3